


2018 Measure D Project - Roads List

Road Name	BegLocation	EndLocation	District	Treatment	Length (mi)
MILLER CUT-OFF	MILLER HILL RD	SOQUEL SAN JOSE RD	1	Pulverize & Rubber Cape	0.76
MILLER HILL RD	SOQUEL SAN JOSE RD	SKYLAND RD	1	Pulverize & Rubber Cape	1.00
PLAYA BL	SAN ANDREAS RD	VISTA DR	2	Rubber Cape w/ 10% digout	0.46
PALMA AV	PLAYA BL	PLAYA BL	2	Rubber Cape w/ 5% digout	0.17
ARBOLADO DR	PLAYA BL	120' W/O PLAYA BLVD	2	Rubber Cape Only	0.02
ARBOLADO DR	120' W/O PLAYA BLVD	ECM	2	Pulverize & Rubber Cape	0.03
ARBOLADO DR	ESTRELLA AV	BREVE AV	2	Pulverize & Rubber Cape	0.09
BREVE AV	ARBOLADO DR	PLAYA BL	2	Pulverize & Rubber Cape	0.06
ESTRELLA AV	SAN ANDREAS RD	PLAYA BL	2	Rubber Cape w/ 25% digout	0.21
ESTRELLA AV	PLAYA BL	ARBOLADO DR	2	Rubber Cape w/ 10% digout	0.07
VISTA DR	PLAYA BL	PLAYA BL	2	Rubber Cape w/ 10% digout	0.48
LOMA AV	ALTIVO AV	SAN ANDREAS RD	2	Rubber Cape w/ 5% digout	0.23
ELENA RD	ALTIVO DR	E END	2	Rubber Cape w/ 10% digout	0.13
MARTIN RD	PINE FLAT RD	ALTA VISTA	3	Rubber Cape w/ 15% digout	1.10
HARMON ST	PINE ST	OAK	5	Rubber Cape w/ 5% digout	0.05
HARMON ST	100' W/O LAUREL ST	ECM	5	Rubber Cape w/ 15% digout	0.07
LOMOND ST	LAUREL ST (EAST EDGE)	HWY 9	5	Rubber Cape w/ 10% digout	0.14
OAK ST	LORENZO ST	HARMON ST	5	Rubber Cape w/ 10% digout	0.29
PINE ST	LORENZO ST	HARMON ST	5	Rubber Cape w/ 10% digout	0.28
LAUREL ST	HWY 236	HARMON ST	5	Rubber Cape w/ 15% digout	0.23
FOREST ST	HWY 9	PINE ST	5	Pulverize & 3" AC Rebuild	0.03
FOREST ST	EAST LOMOND ST	HWY 9	5	Pulverize & 3" AC Rebuild	0.06
EAST LOMOND ST	HWY 9	200' E/O HWY 9	5	Pulverize & 3" AC Rebuild	0.04
EAST LOMOND ST	200' E/O HWY 9	IRWIN WAY	5	Rubber Cape w/ 5% digout	0.16
MIDDLETON	HWY 9	JUNCTION AV	5	Rubber Cape w/ 5% digout	0.13
JUNCTION	MIDDLETON AV	LOMOND ST	5	Rubber Cape w/ 15% digout	0.09
RAILROAD AV	LOMOND ST	MIDDLETON AV	5	Rubber Cape w/ 15% digout	0.13

Total: 6.51

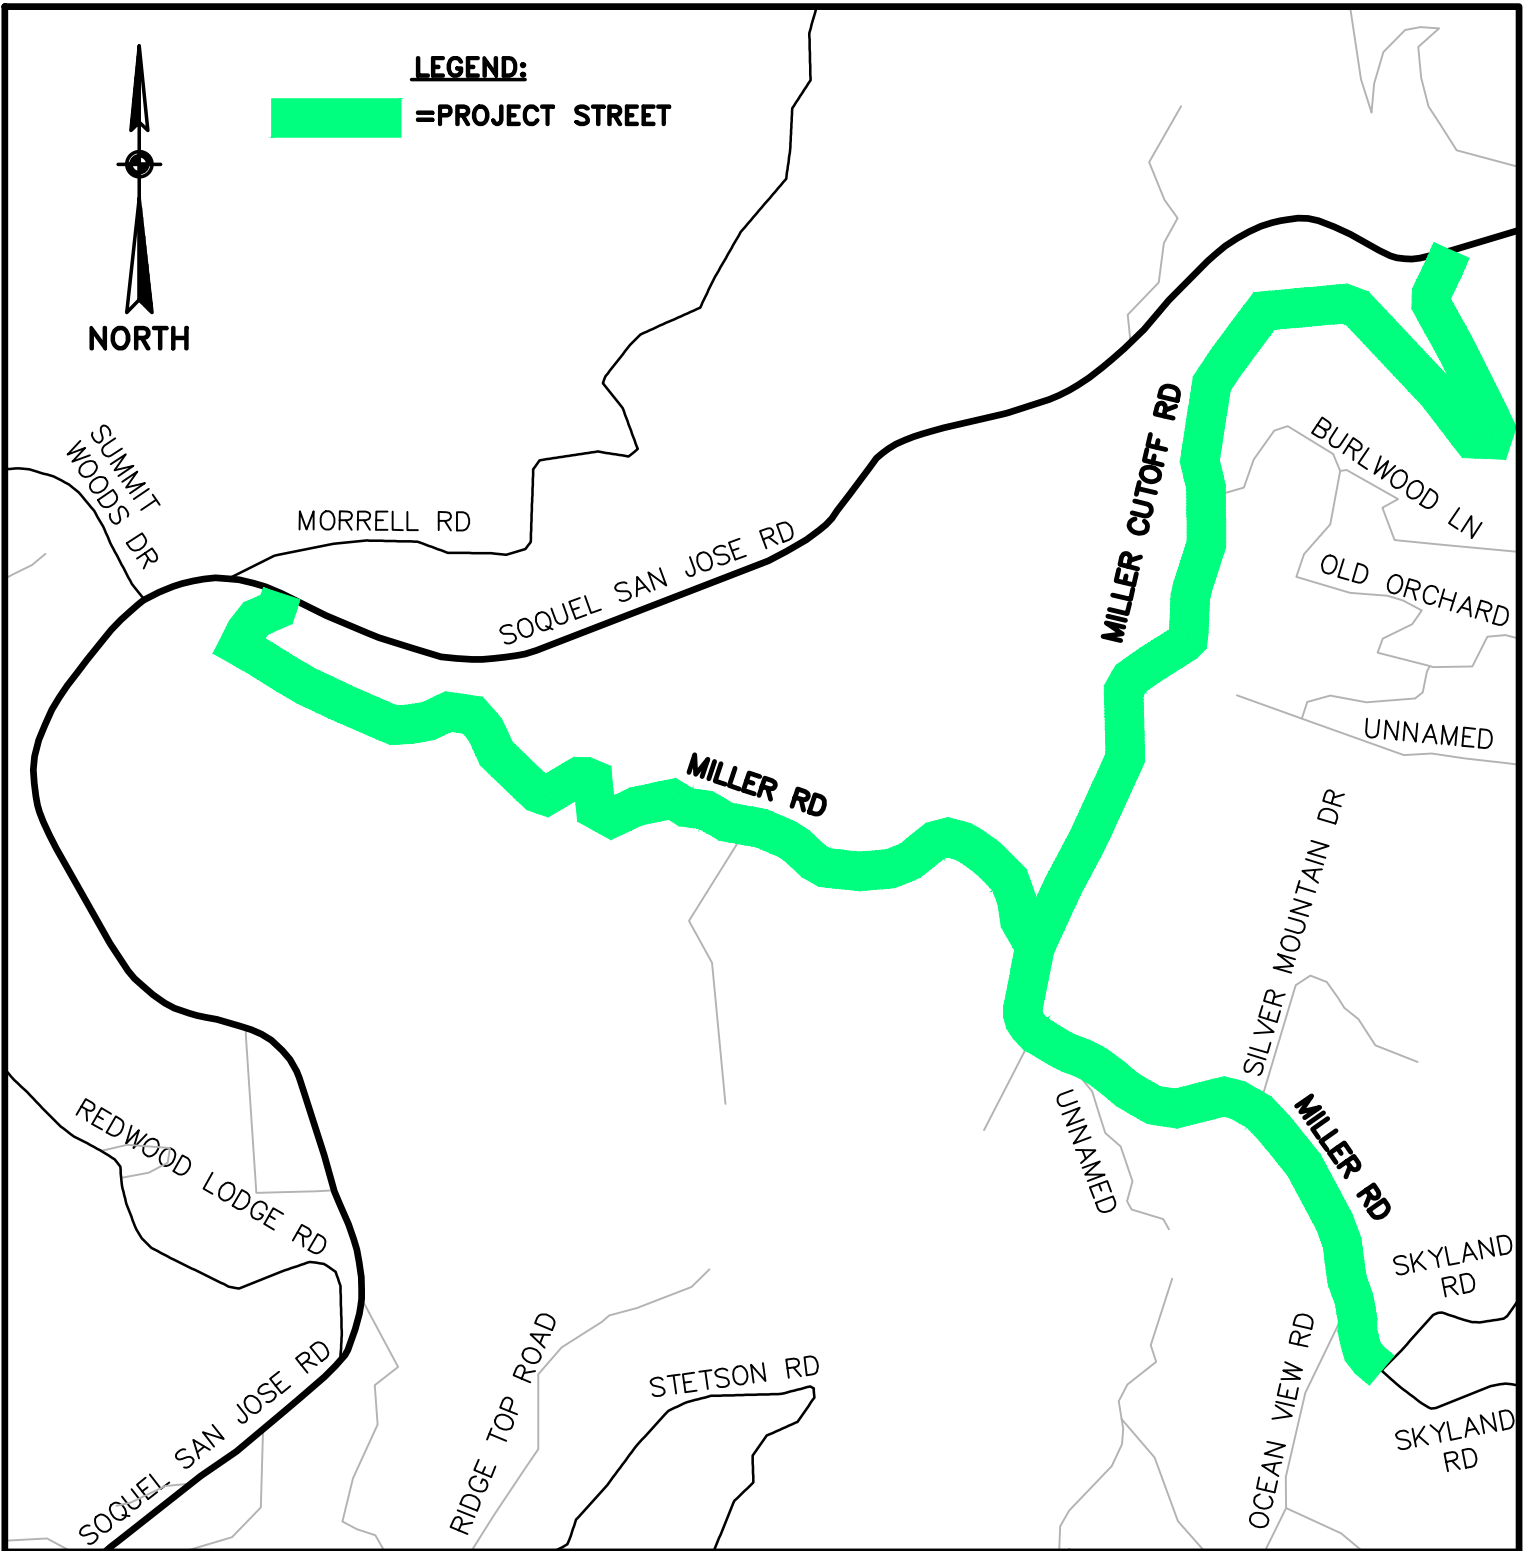


2018 MEASURE D PROJECT

VICINITY MAP
 DISTRICT 1 ROADWAYS

DESIGN: CRC
 DRAFTING: CRC
 CHECKED: SBW

DATE: 12/1/17
 SCALE: 1"=600'
 JOB NO: -

SHEET
B1

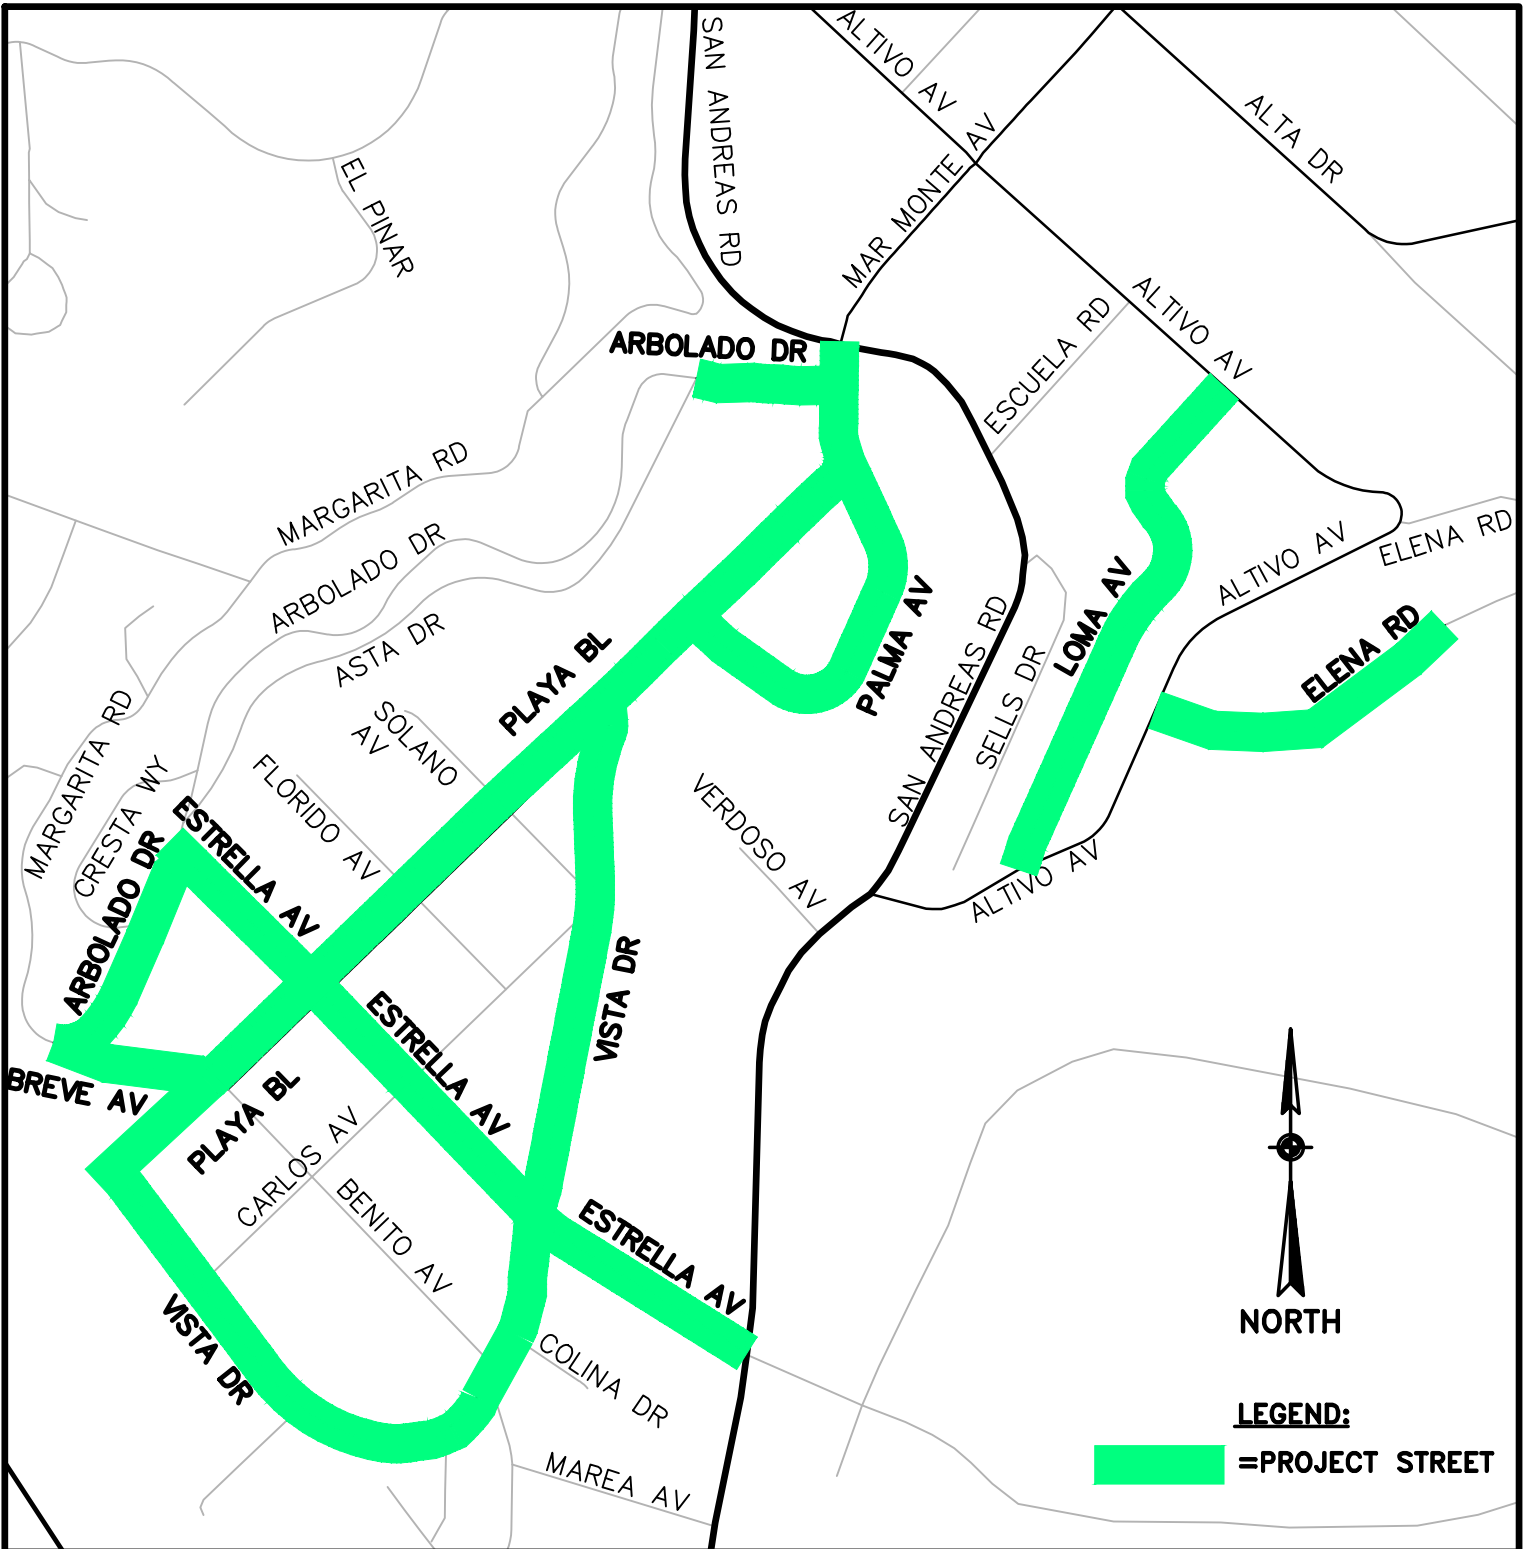


2018 MEASURE D PROJECT

VICINITY MAP
DISTRICT 2 ROADWAYS

DESIGN: CRC
DRAFTING: CRC
CHECKED: SBW

DATE: 12/1/17
SCALE: 1"=400'
JOB NO: -

SHEET
B 1

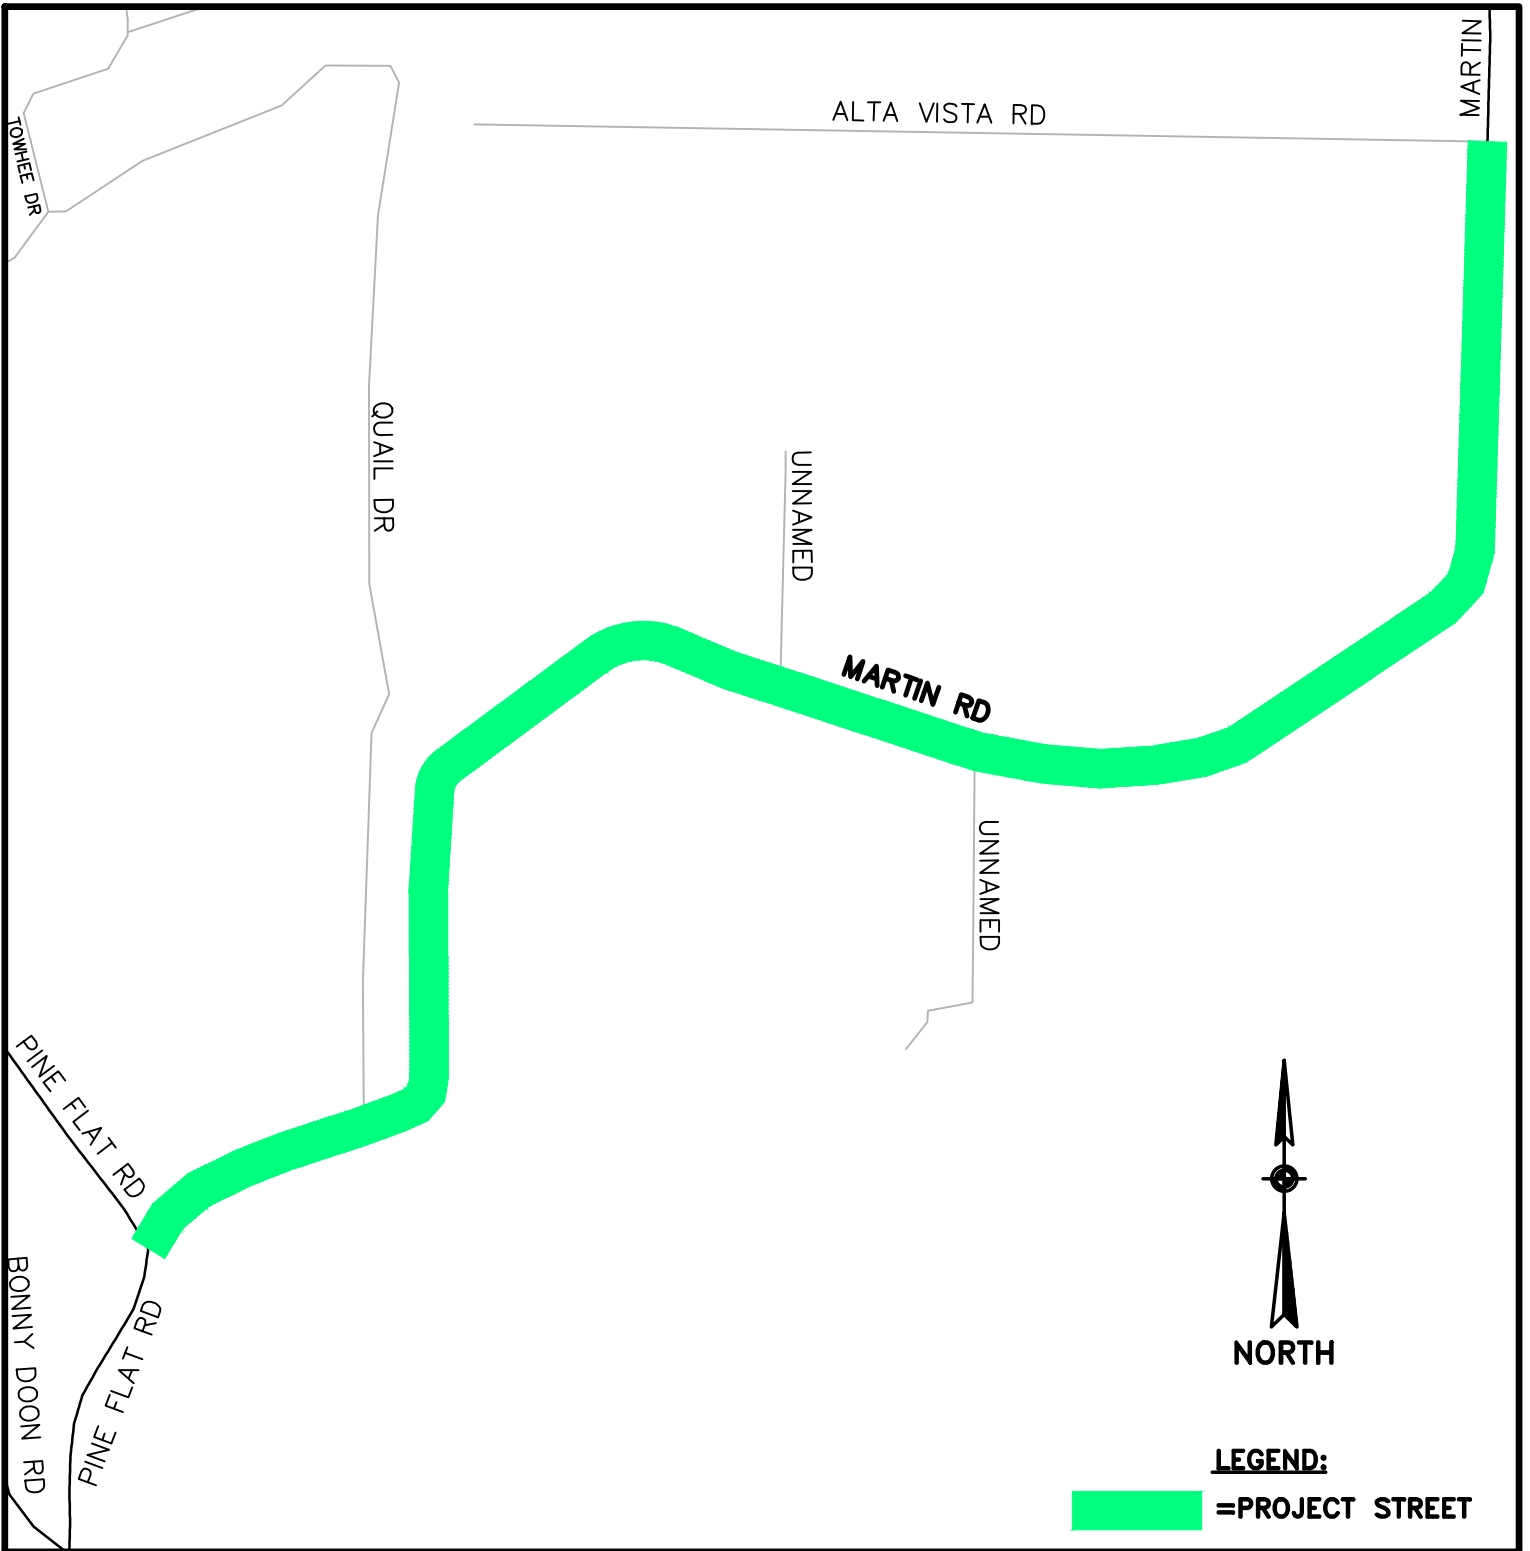


2018 MEASURE D PROJECT

VICINITY MAP
DISTRICT 3 ROADWAYS

DESIGN: CRC
DRAFTING: CRC
CHECKED: SBW

DATE: 12/1/17
SCALE: 1"=500'
JOB NO: -

SHEET
B 1

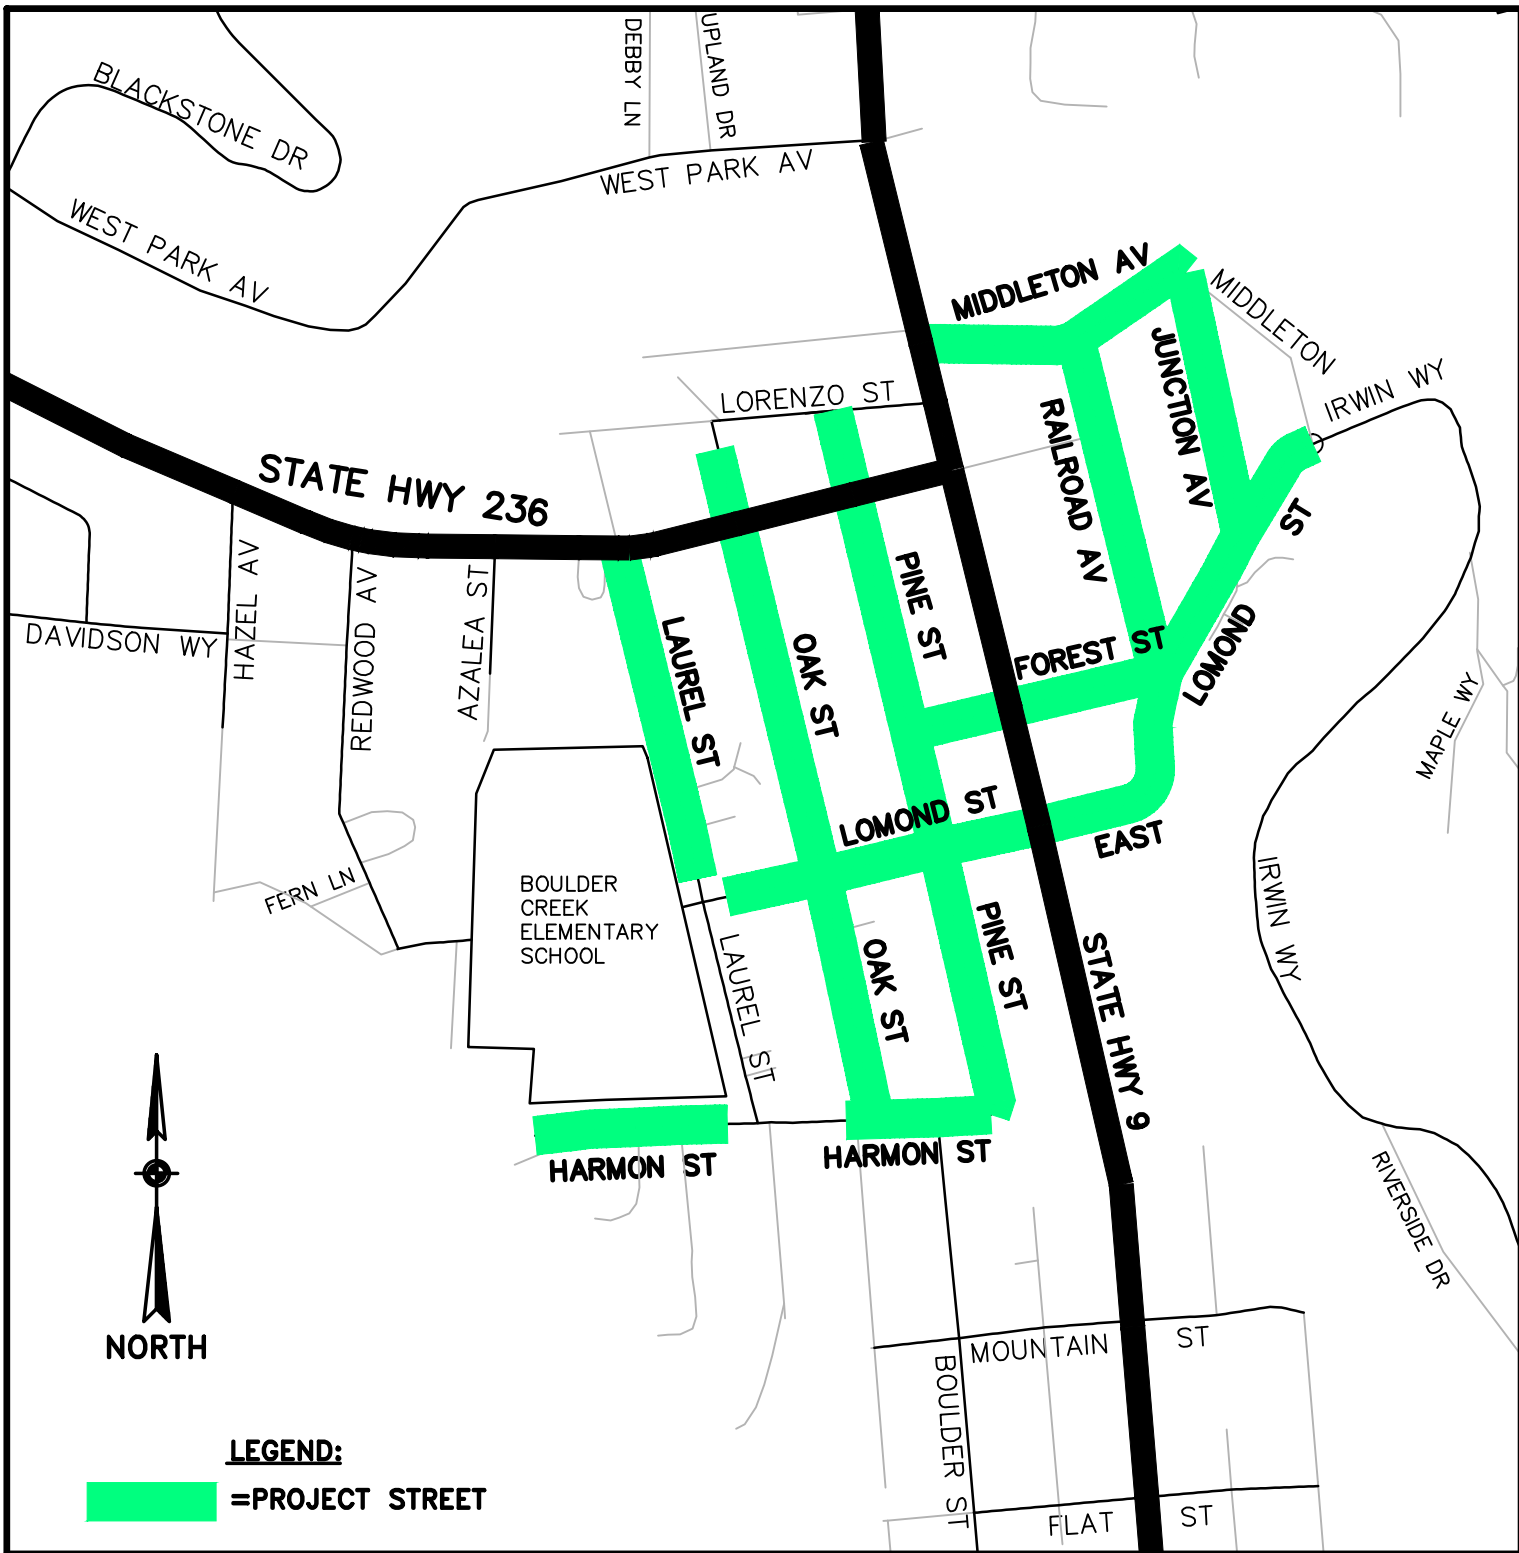

NORTH

LEGEND:

=PROJECT STREET

2018 MEASURE D PROJECT

VICINITY MAP
DISTRICT 5 ROADWAYS

DESIGN:	CRC	DATE:	12/1/17
DRAFTING:	CRC	SCALE:	1"=400'
CHECKED:	SBW	JOB NO:	-

SHEET
B1